

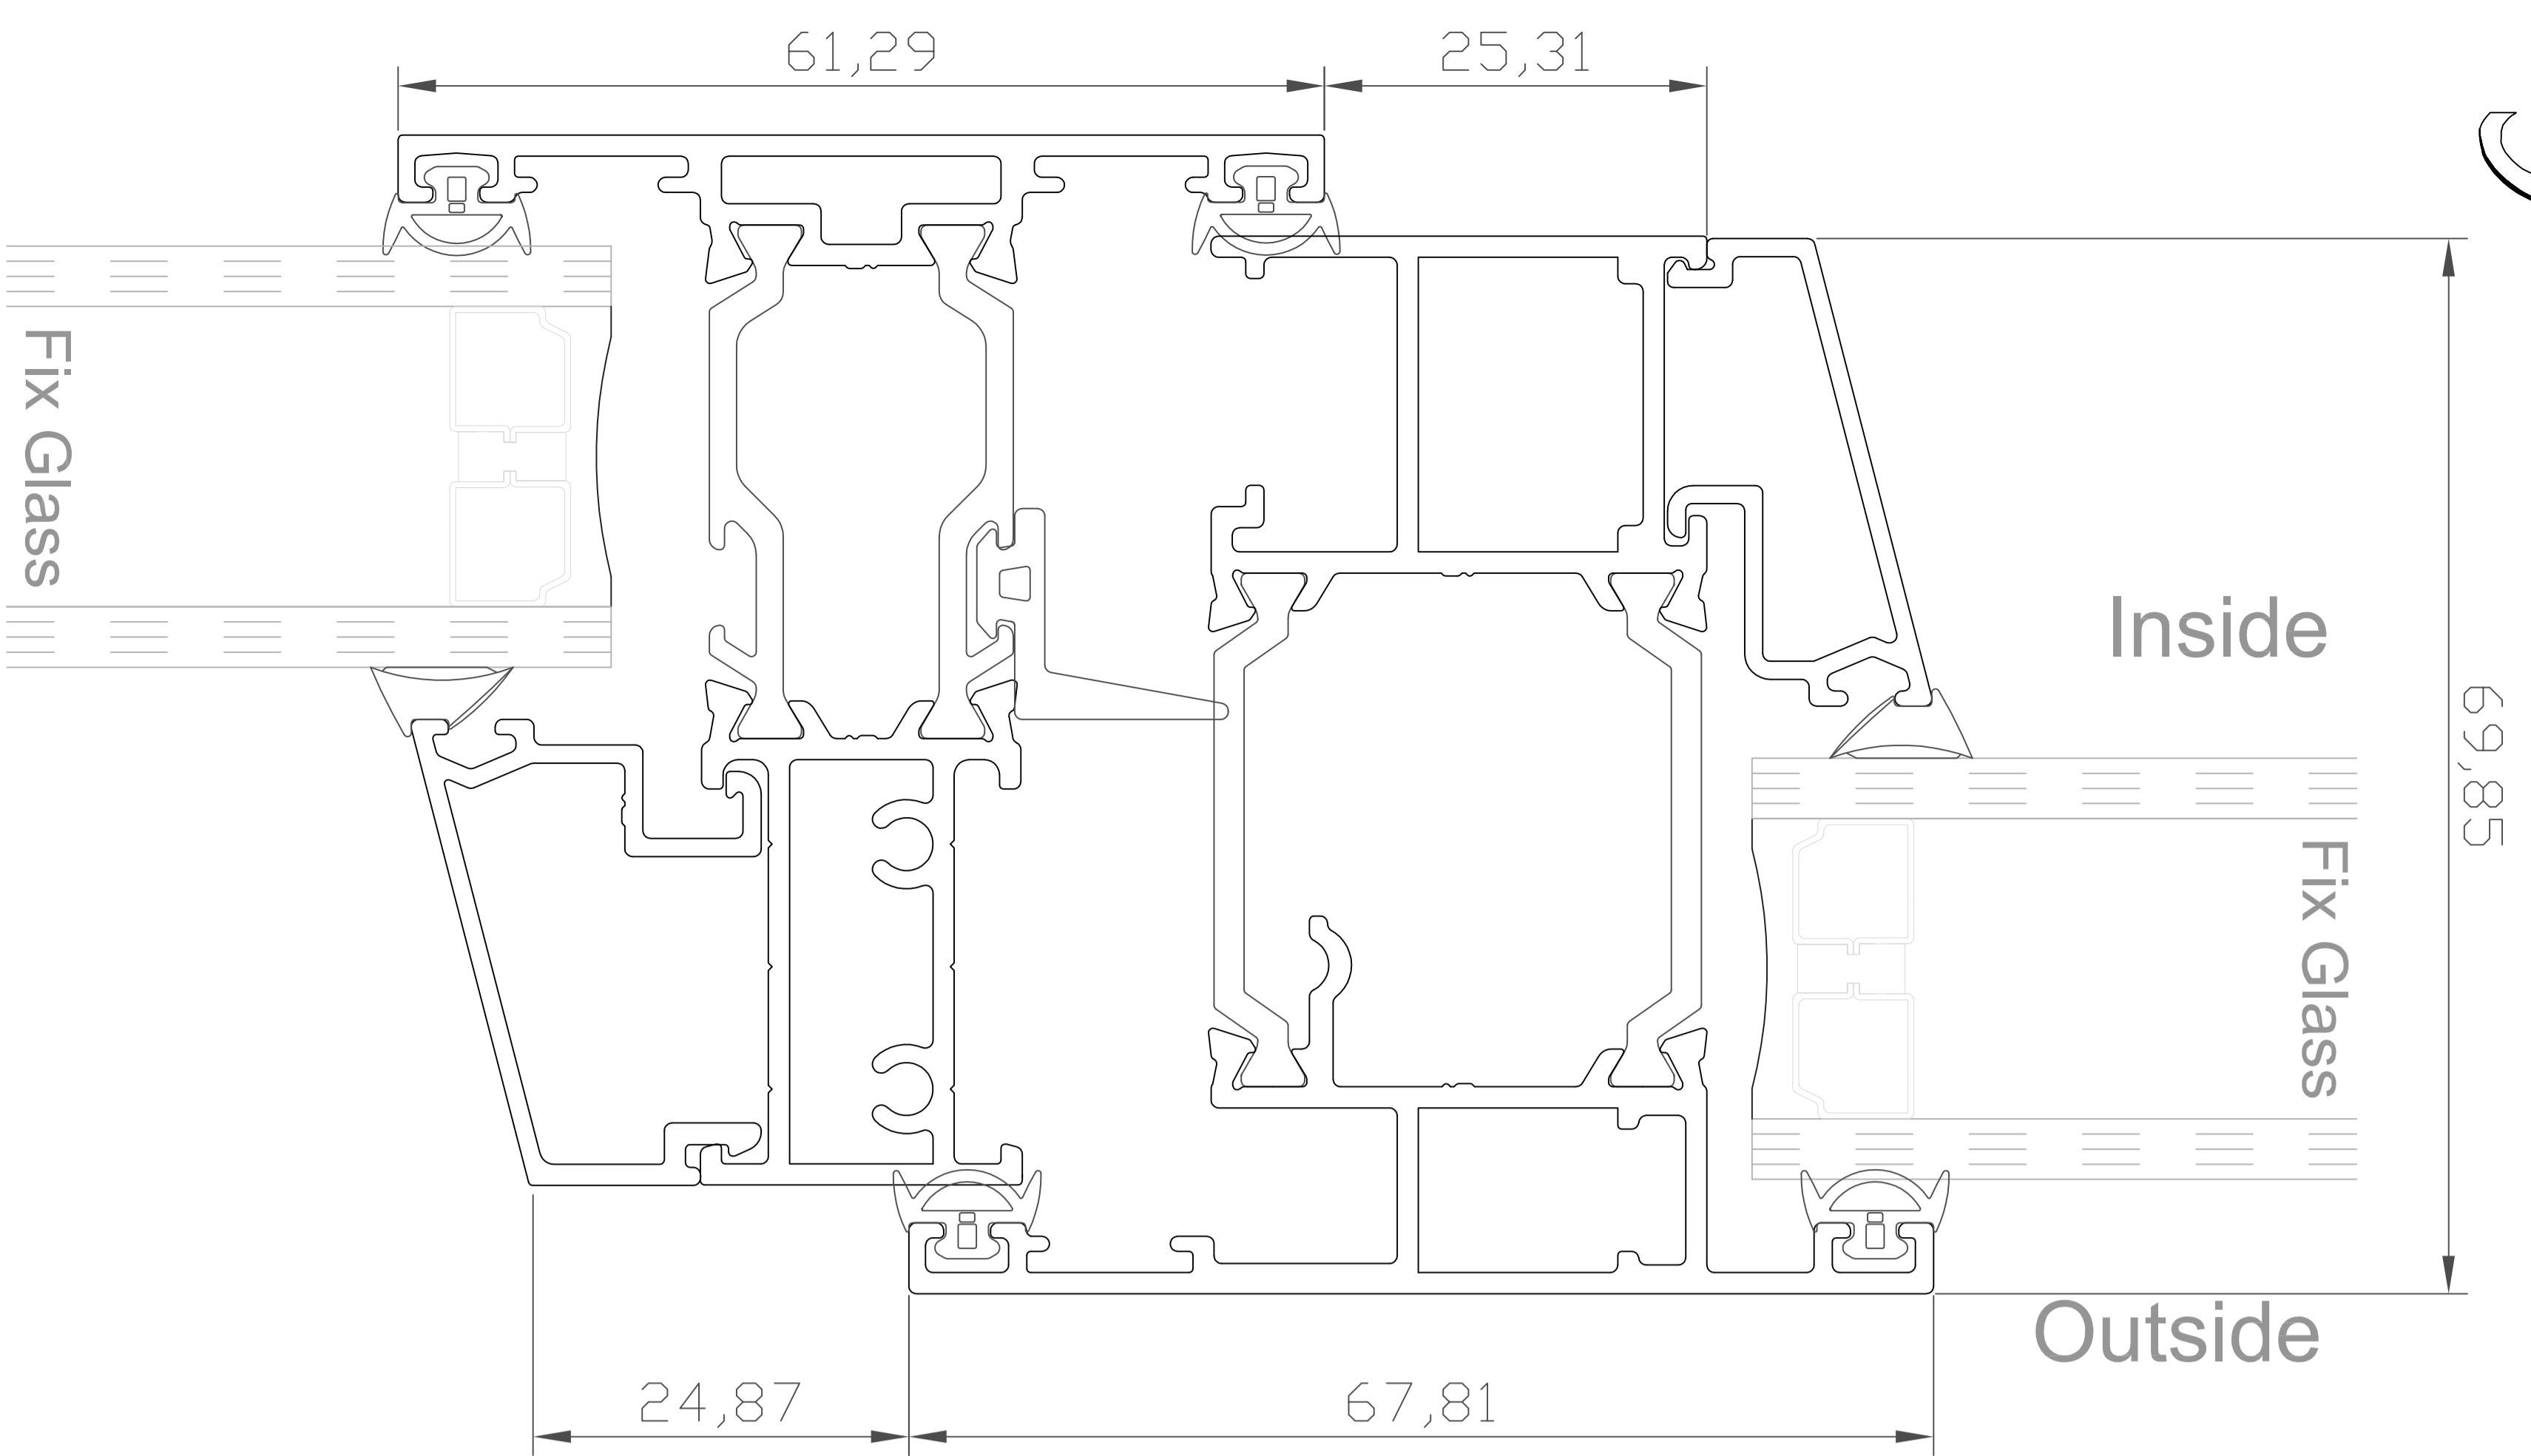


Casement Internally Beaded

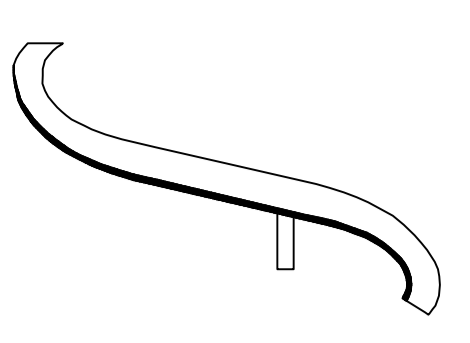


Transom to Internal Vent

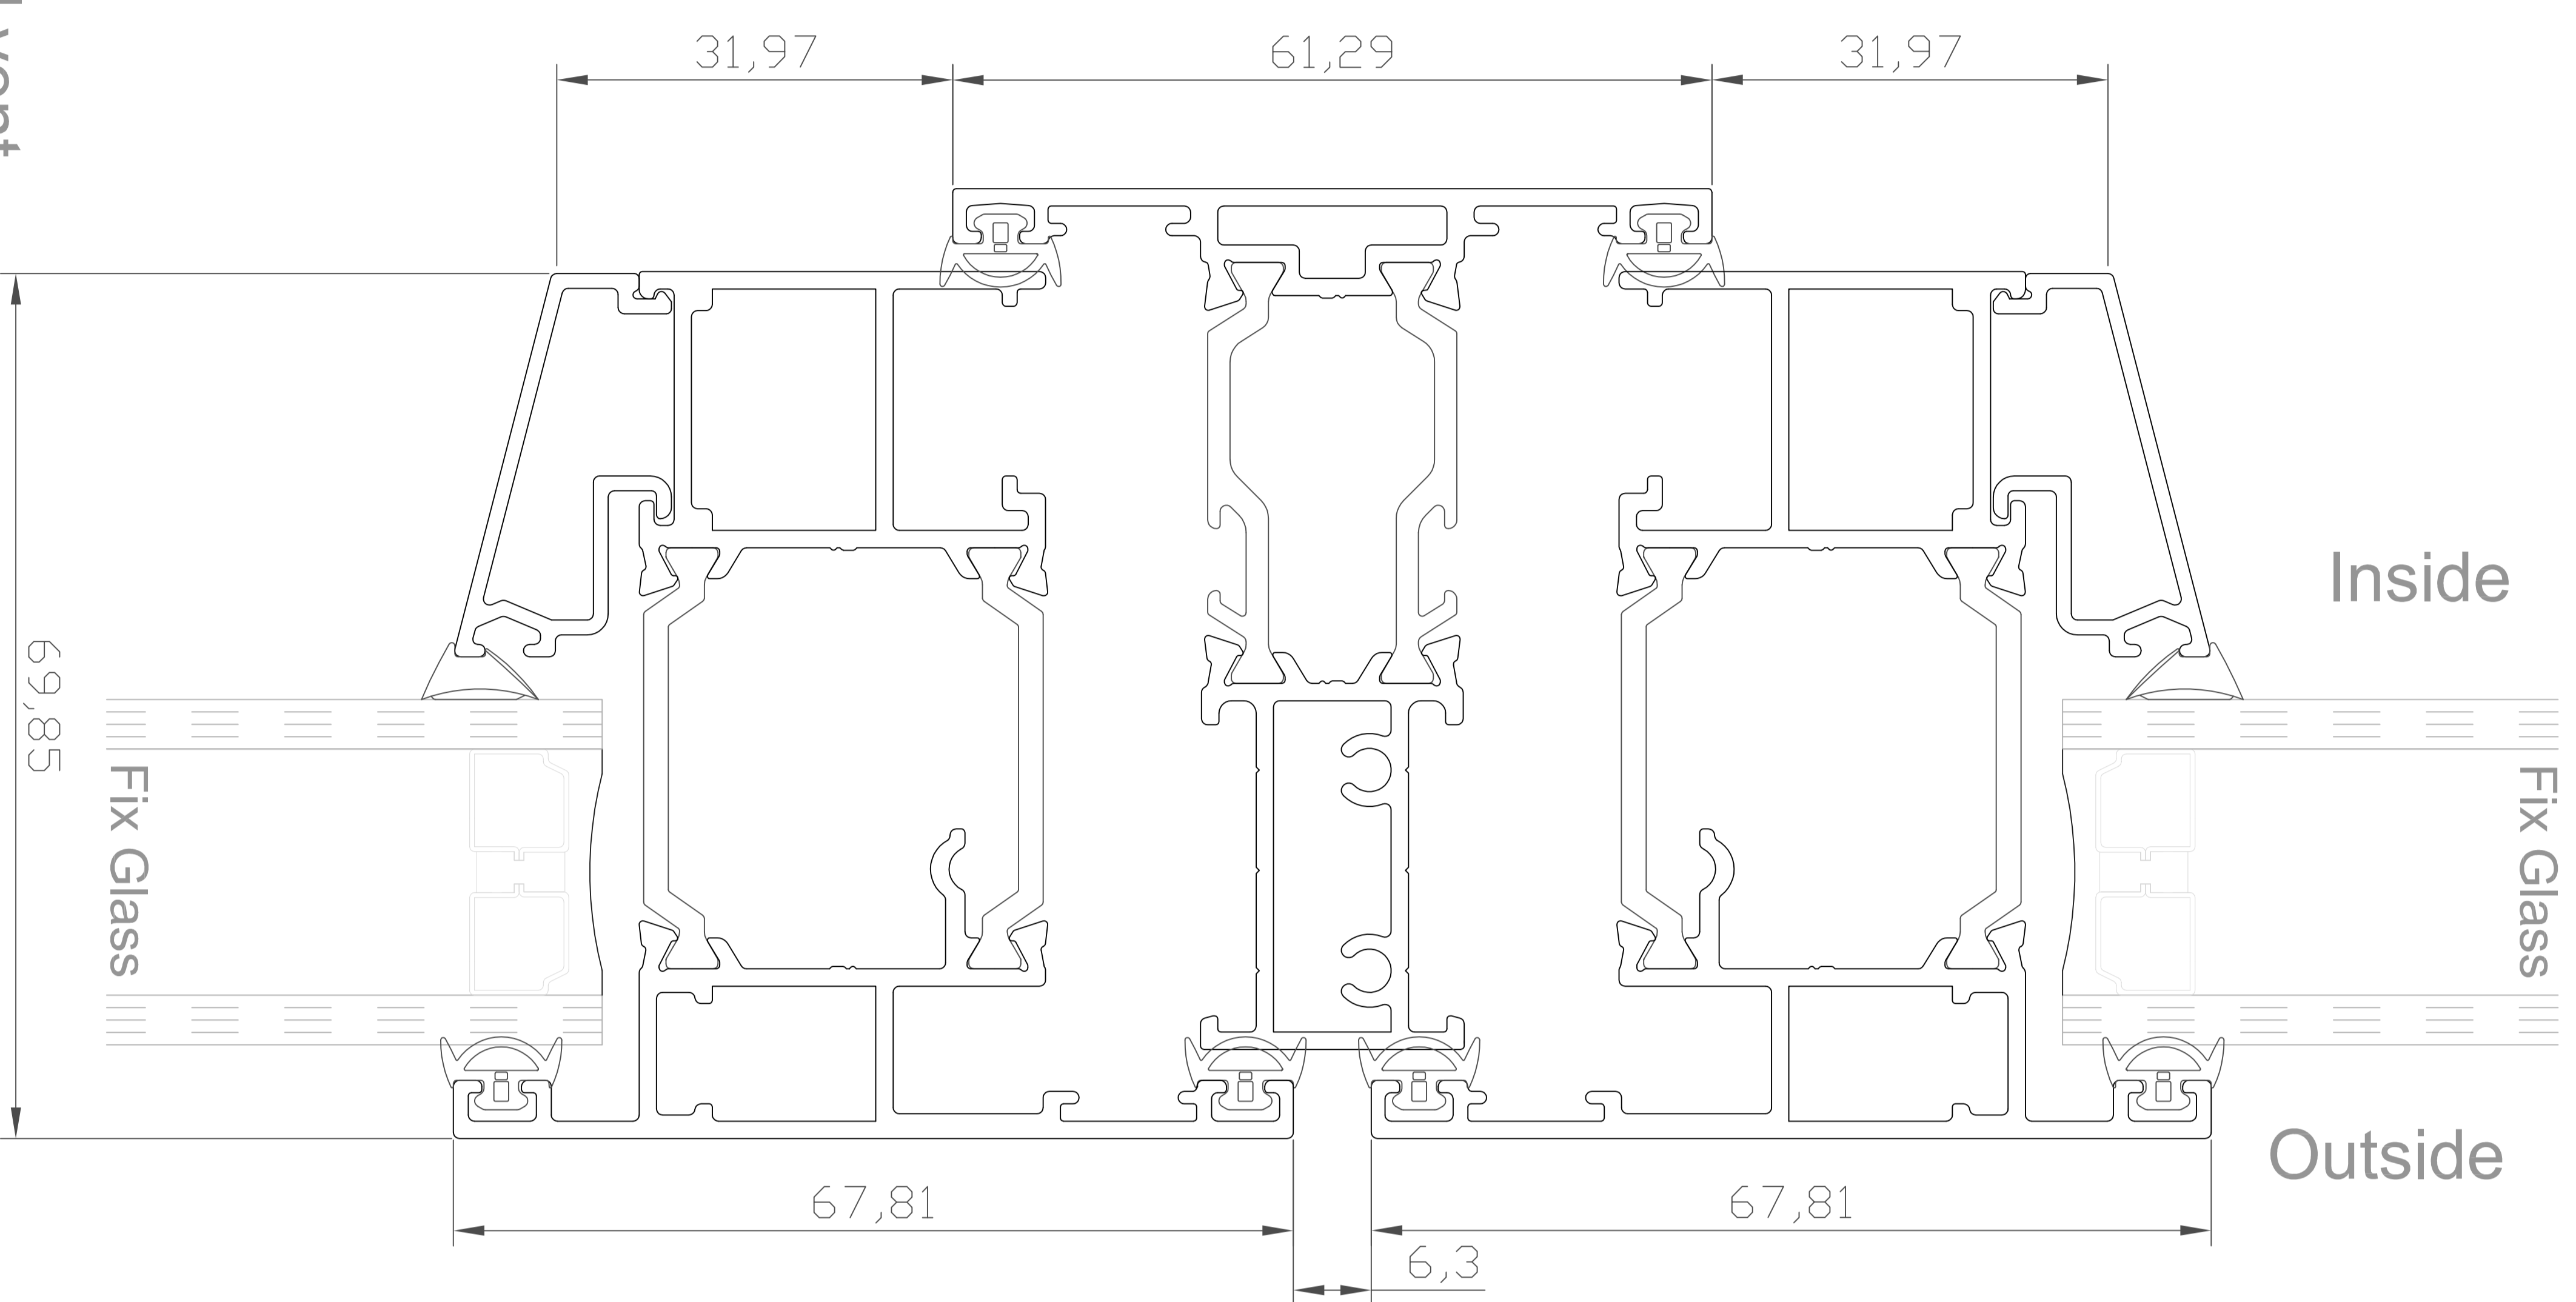


Transom to internal vent
to transom

Stayfix Polyamide System

Casement Internal and Fix frame joined with coupling bar

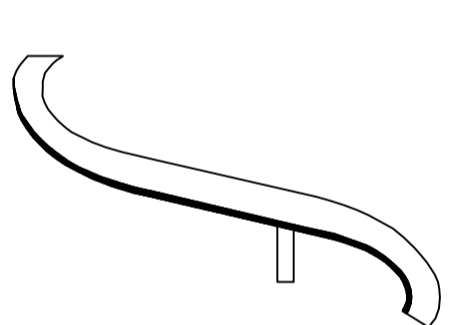

Outer to internal vent. Joined
to fixed glass by coupling bar

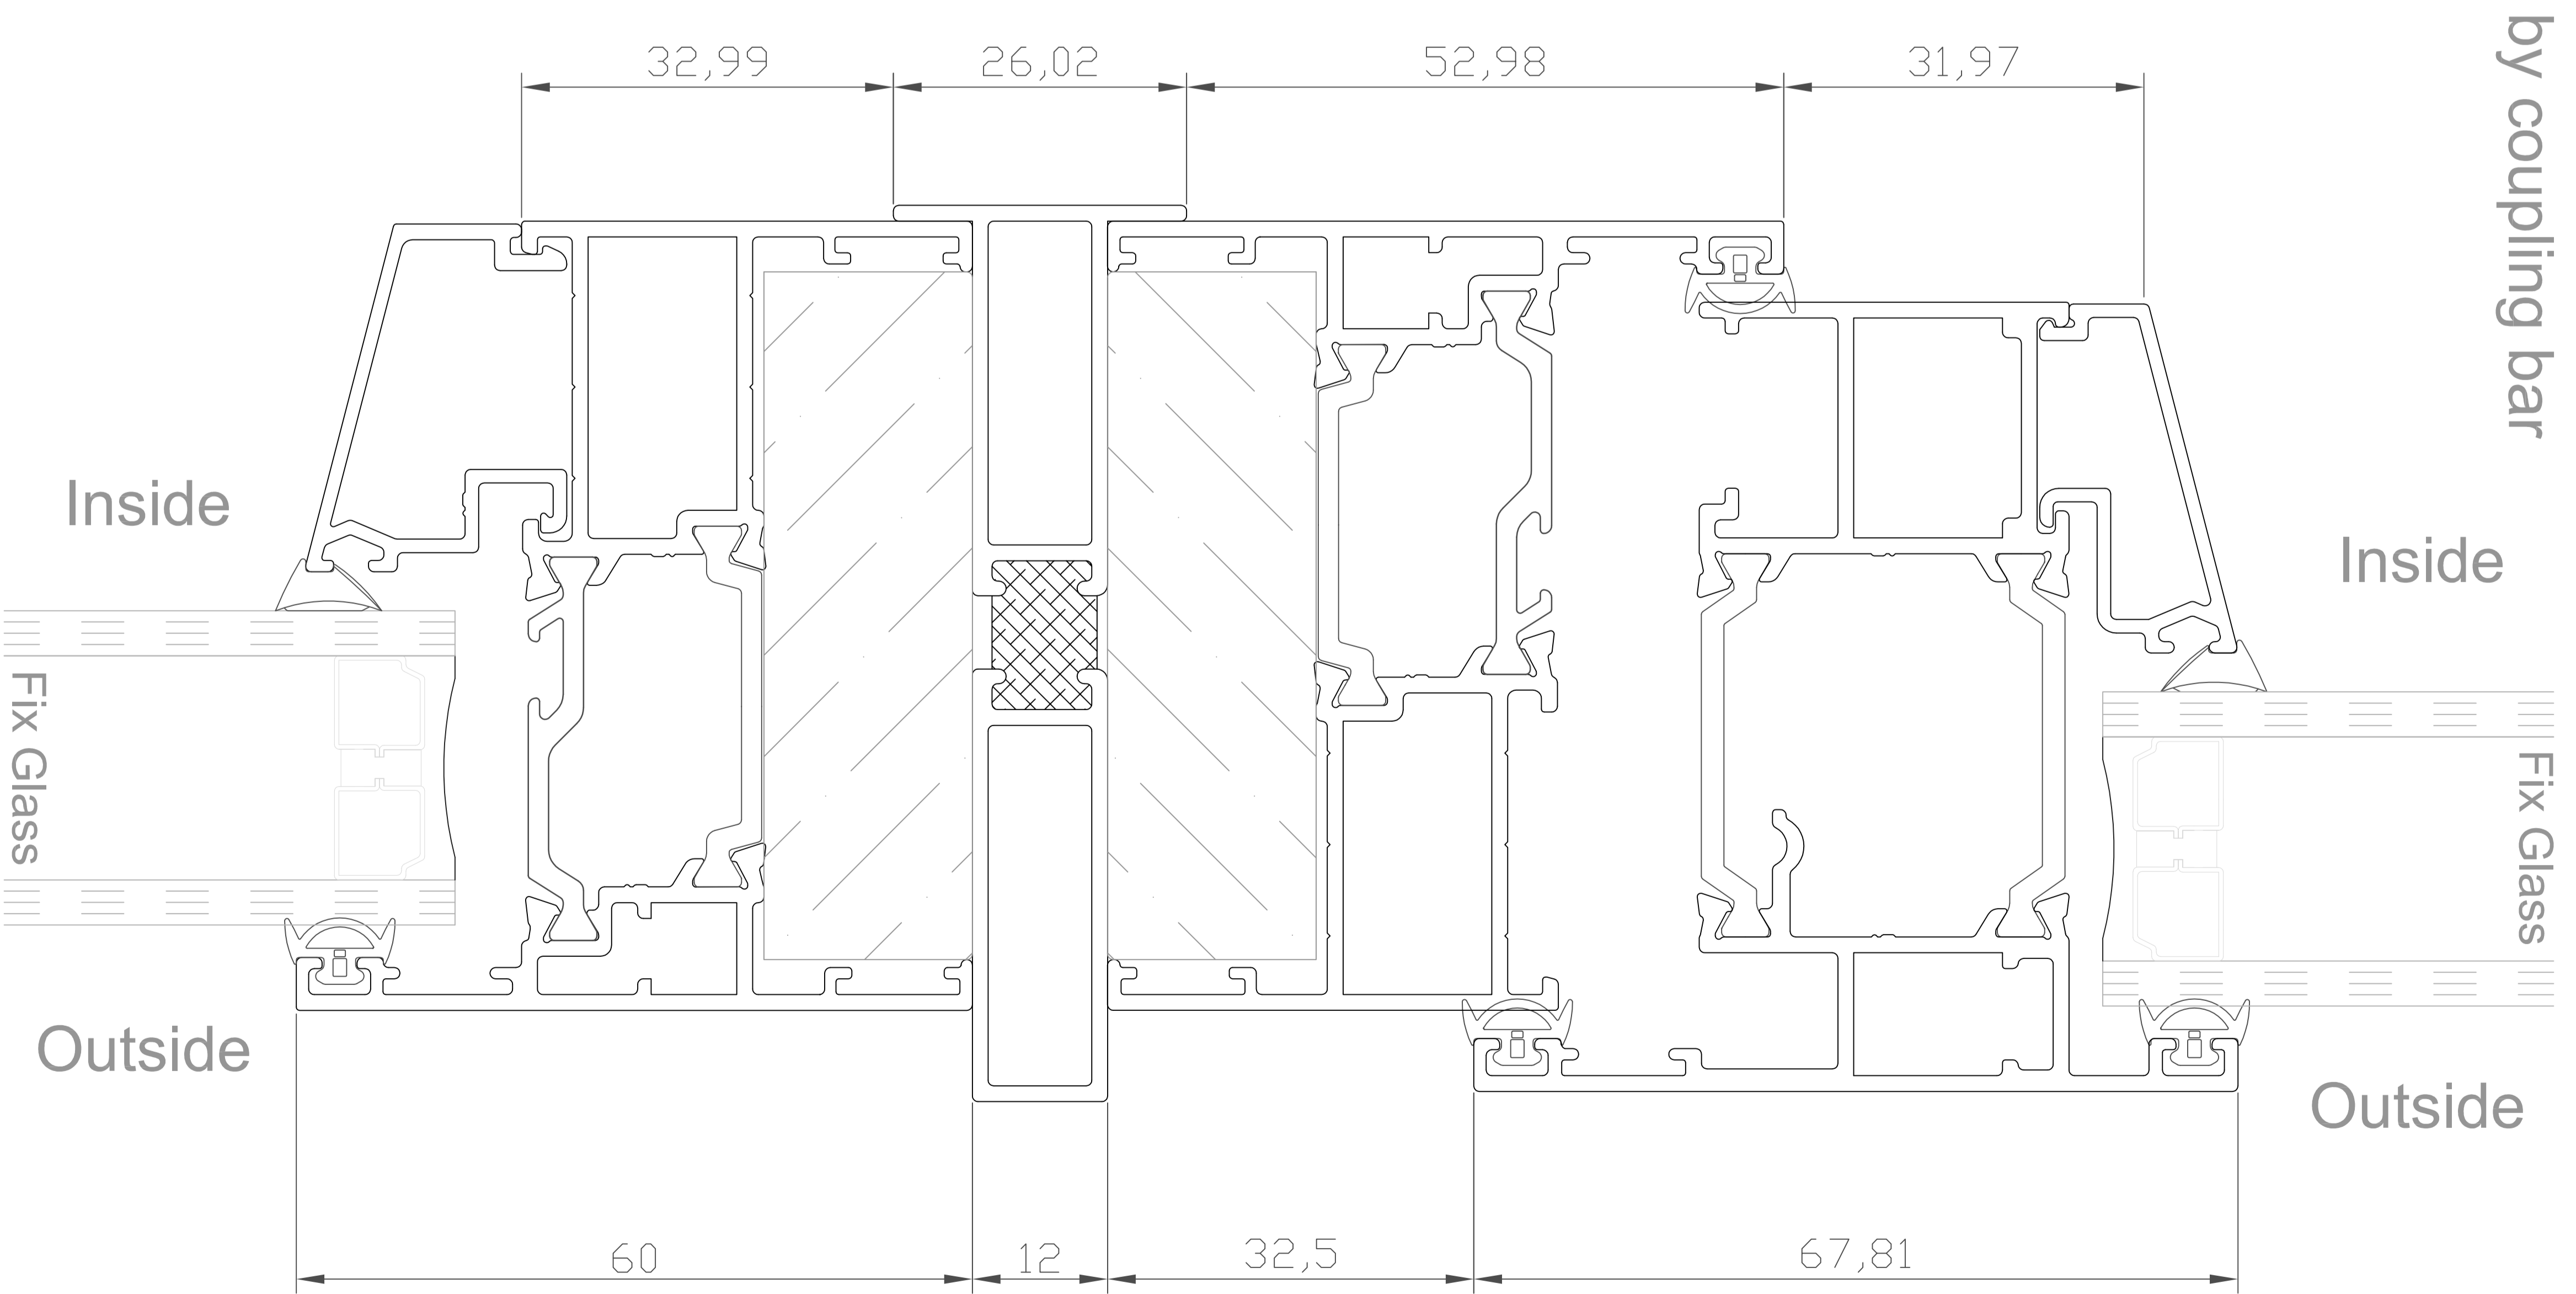

Stayfix Polyamide System